
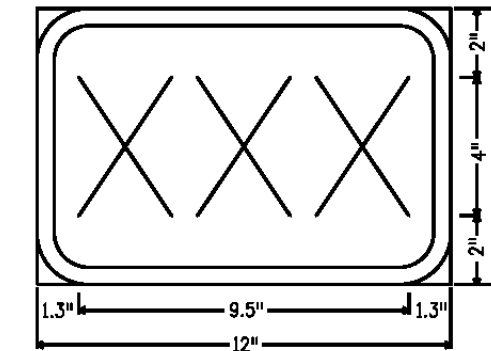


SIGN POST (P)
 2 3/8" O.D. PIPE
 (0.08", OR 0.095"
 WALL THICKNESS)
 OPTION: SLIP BASE
 POST, SCHEDULE 40
 OR 80

SIGN MOUNTING
 CLAMP

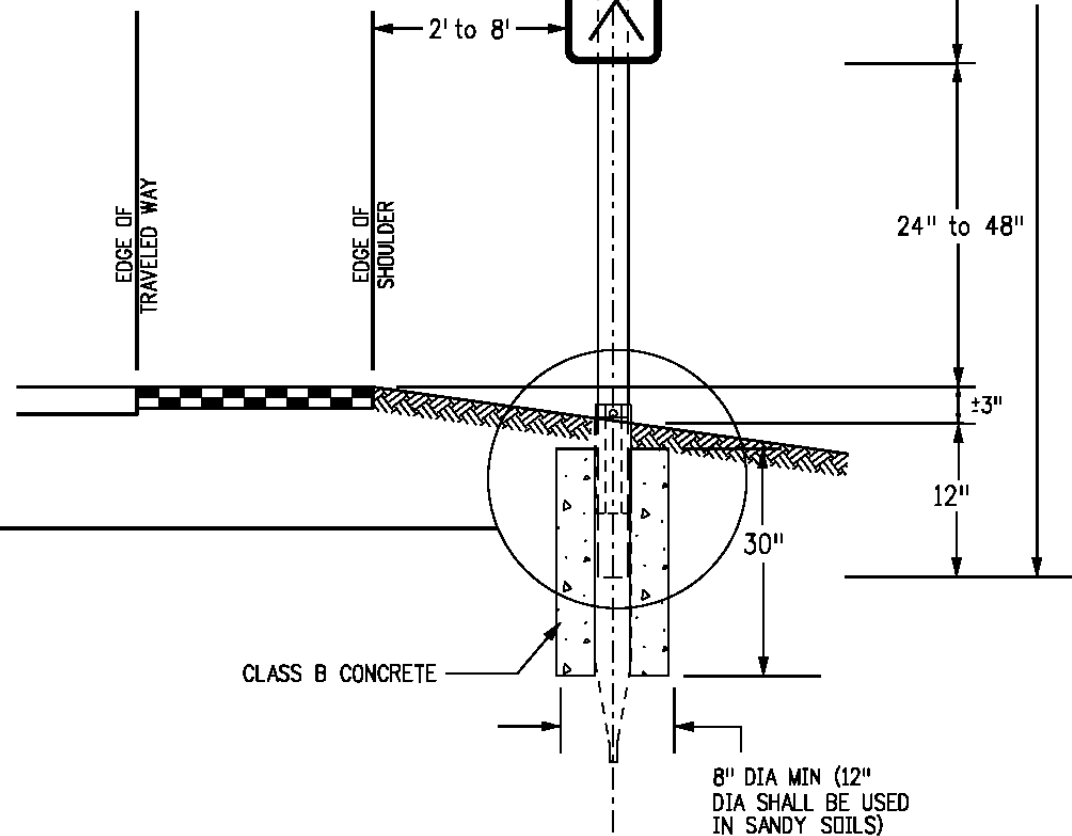

1.5" RADIUS, 0.5" BORDER, WHITE ON GREEN;
 CXXX) D;
 TABLE OF LETTER AND OBJECT LEFTS.

X	X	X
1.3	4.6	8.1

Computer File Information

Creation Date: 07/04/12
Created By: KEN
Last Modification Date:
Last Modified By:
CAD Ver.: MicroStation V8 Scale: Not to Scale Units: English

Sheet Revisions

Date:	Comments

Colorado Department of Transportation



2829 W. Howard Pl.
 Denver, CO 80204
 Phone: 303-757-9436
 FAX: 303-757-9219

Traffic & Safety Engineering

MKB

**MILEPOST SIGN DETAIL
 FOR
 HIGH SNOW AREAS**

Issued By: Traffic & Safety Engineering Branch July 31, 2019

STANDARD PLAN NO.

S-614-11

Standard Sheet No. 1 of 1

Project Sheet Number: